

FORM - D

Form of Licence under Section (1) of the Tamil Nadu Public Building Licensing Act, 1965 Tamil Nadu (Act of 1965) referred to in Rule 7 of the Tamil Nadu Public Building (Licensing) Act, 1965.

LICENCE

K.Dis. 1095/2022 (A1)

Licence No: 52/2022

Dated: 2.5.2022

License is hereby granted to The Vice Chairman & Secretary, Excel Public School (CBSE), NH-544, Salem Main Road, Pallakapalayam, Sankari West (PO), Komarapalayam Taluk, Namakkal District, for the purpose and in respect of the building specified in the statement below and for the period mentioned hereunder.

The period of validity of the licence shall be from 1.12.2021 to 30.11.2024



M. M. A.
2.5.2022
Tahsildar,
Kumarapalayam.

STATEMENT TO ACCOMPANY THE LICENCE

Location of the building stand door or site and name of the Place	Purpose for which the building is licensed to be issued	No. of persons to be accommodated.
Excel Public School (CBSE), S.F.Nos. 337/1B,1C, 337/3A, 339/14B, 14C, 16B, 17B NH-544, Salem Main Road, Pallakapalayam, Sankari West (Po), Komarapalayam Taluk, Namakkal District – 637 303.	Educational Purpose	Students - 980 Teaching Staff - 50 Non Teaching Staff - 14 ----- Total 1044 -----

M. M. A.
2.5.2022
Tahsildar,
Kumarapalayam.

TO

The Vice Chairman & Secretary,
Excel Public School (CBSE),
NH-544, Salem Main Road,
Pallakapalayam, Sankari West (Po),
Komarapalayam (Tk),
Namakkal District – 637 303.



2.5.2022

[Signature]

**PRINCIPAL
EXCEL PUBLIC SCHOOL
KOMARAPALAYAM - 637 303**

N. Mathan Kumar
**VICE-CHAIRMAN & SECRETARY
EXCEL PUBLIC SCHOOL
KOMARAPALAYAM - 637 303**



RANGA CIVIL ENGINEER

- ❖ Chartered Engineer
- ❖ Registered Valuer for Income Tax & Wealth Tax Act
- ❖ Nationalised and Scheduled Banks Valuer
- ❖ Dist. Panel Engineer
- ❖ Licensed Building Surveyor
- ❖ Reg. Architect

- ★ Estimation
- ★ Valuation Report
- ★ Income Tax Report
- ★ Stability Certificate
- ★ Approval Plan
- ★ Building Blue Print
- ★ School & College Plan
- ★ Factory Plan
- ★ AICTE - Work
- ★ Surveyor
- ★ Structural Design
- ★ Building Construction

Er. MURUGANANDHAM.RA
Civil Engineer

232, Salem Main Road, Near KVB,
B.Komarapalayam - 638 183,
Komarapalayam Taluk,
Namakkal District.

☎ 94429 94420, 92448 95888
91710 33348, 94875 62738

23, Thiruneelagander Street,
Old LIC Office Backside,
Bhavani - 638 301,
Bhavani Taluk, Erode District.

☎ 94443 93693, 85265 05999
94433 62738, 94443 93669

E-mail : rangacivilengineer@gmail.com

Date : 23.11.2021

ARRUL ASSOCIATES

Er. A.Venkatachalam, M.E., MIE., FIV.,
Chartered Engineer & Govt. Reg. Valuer

STABILITY CERTIFICATE

Name of the Applicant:

“SRI RENGASWAMY EDUCATIONAL TRUST”
“EXCEL PUBLIC SCHOOL”

Address of the Property:

NH 544, Salem Main Road,
Pallakkapalayam Village,
Komarapalayam Taluk,
Namakkal District.

Location of the Site:

S.F.Nos.337/1,3A, 338/5,6, 339/14,16,17,
Pallakkapalayam Village, Pallakkapalayam
Panchayat Limit, Pallipalayam Union Limit,

Period : 01/12/2021 to 30/11/2024.

PRINCIPAL
EXCEL PUBLIC SCHOOL
KOMARAPALAYAM - 637 303

N. matha as karkic
VICE-CHAIRMAN & SECRETARY
EXCEL PUBLIC SCHOOL
KOMARAPALAYAM - 637 303

FORM - A

(Form of application under sub-section (1)/ sub-section (2) of section 4 of the Tamil Nadu Public Buildings (Licensing) Act.1965 (T.N. Act 13 of 1965) referred to in rule 3 of the T.N. Public Buildings (Licensing) Rules, 1966)

From

“SRI RENGASWAMY EDUCATIONAL TRUST”
EXCEL PUBLIC SCHOOL
NH – 544 Salem Main Road,
Pallakapalayam Village,
Komarapalayam Taluk, Namakkal District.

To

THE TAHSILDAR
Komarapalayam Taluk Office
Komarapalayam

Sir,

- (1). I intend / to use the Building / to continue to use the existing public building / to use the existing building now at present used as a public building / which is situated in the site or plot or land, Town or Revenue Survey No. 337/1,3A, 338/5,6, 339/14,16,17 Pallakapalayam Village, Pallakapalayam Panchayat Union Limit, NH – 544, Salem Main Road, Komarapalayam Taluk, Namakkal District and Specified in the statement enclosed, as a public building for the period of 03 years from 01/12/2021 to 30/11/2024.
- (2). The year of construction and the present approximate cost of construction and the purpose for which it is to be used or being used as Public Building are also furnished in the statement accompanying this application.
- (3). I enclose a Chelan for
- (4). I also enclose a certificate of structural soundness in the prescribed form, furnished by the Engineer Thiru. Er.A.VENKATACHALAM, M.E., M.I.E., FIV.,

(OR)

I have not enclosed the Certificate of structural soundness from an Engineer.


Date : 23.11.2021


Signature of the owner of the Building

Enclosures: 1. Statement
2. Certificate.

Explanation: Separate application shall be made in respect of each building.


PRINCIPAL
EXCEL PUBLIC SCHOOL
KOMARAPALAYAM - 637 303



VICE-CHAIRMAN & SECRETARY
EXCEL PUBLIC SCHOOL
KOMARAPALAYAM - 637 303

Performa

1. Door number of building : ---
2. Location (Street No. Ward No. Name of place
(i.e) Corporation / Municipality/
Panchayat / Panchayat Union /
Township/Cantonment : NH - 544, Salem Main Road,
Pallakkapalayam Panchayat Limit,
Pallipalayam Union.
3. Year of construction : 10 Years (2011)
4. Approximate cost of construction as per current rates : RCC Terrace Building in
Ground Floor : Rs.1, 42, 00, 000/-
First Floor : Rs.1, 32, 00, 000/-
Second Floor : Rs.1, 39, 00, 000/-
Terrace Floor : Rs. 36, 00, 000/-
5. Purpose for which the building is being used or/ proposed to be used : Educational Purpose
6. Purpose for which the building has hitherto been used, : Educational Purpose
7. Details for construction of the building particulars of the foundation, soil specification of the various parts under- : RCC Framed Structure
i. Foundation R.C.C.Coloum & R.R.Masonry
ii. Basement R.C.C.Coloum & R.R. Masonry
iii. Superstructure R.C.C.Coloum Brickwork Cement Mortar 1:5
iv. Floor and roof are to be given Ceramic Tiles & RCC Terrace
8. Period for which license is required : 03 years from 01/12/2021 to 30/11/2024
9. Number of persons to be accommodated : Students : 980 No's
No of Staffs : 50 No's
Non Teaching Staff : 14 No's

1044 No's


Signature of the Owner of the Building


Signature of the Engineer
Er.A.VENKATACHALAM, M.E., M.I.E., F.I.V.
CHARTERED ENGINEER, REGISTERED VALUER, 04/05-06
DISTRICT PANEL ENGINEER CLASS IA
APPROVED VALUER FOR BANKS,
ARRUL ASSOCIATES,
No.1, PARAMATHI ROAD, NAMAKKAL - 637 001.
Cell : 98427 - 57507, 98427 - 33024


PRINCIPAL
EXCEL PUBLIC SCHOOL
KOMARAPALAYAM - 637 303

N. matha katha
VICE-CHAIRMAN & SECRETARY
EXCEL PUBLIC SCHOOL
KOMARAPALAYAM - 637 303

FORM 'B'

(Form of certificate of Structural soundness under sub section (4) of section 4 of the Tamilnadu Public Buildings (Licensing) Act, 1965 (Tamilnadu Act 13 of 1965), referred to in rule 4 of the Tamilnadu Public Buildings (Licensing) Rule 1966).

I certify that I have inspected the building mentioned and furnished below its salient technical features:

(1) Foundation:

- | | | |
|-------|---|------------------------------|
| i). | Depth below ground level | : 3.66 M |
| ii). | Nature of soil met with at foundation level | : Soft disintegrated rock |
| iii). | Pressure at foundation | : 289.74 kN / m ² |
| iv). | Probable safe bearing capacity of strata met with at foundation | : 345 kN / m ² |

(2) Superstructure:

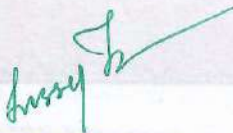
- | | | |
|------|---|---|
| i). | Maximum stress in the most critical Section of masonry and concrete | : Masonry - 18 kN/ m ³ &
Concrete - 25 kN / m ³ |
| ii). | Nature of masonry and concrete and its safe permissible stress | : Brick Masonry – 1.6 kN/m ³
: Concrete – 5.5 kN/m ³ |

The structural soundness of the building has been verified by me with reference to ISI loading standards 875 (Latest Version) and other relevant Indian standard Code of practice and I declare that the buildings is structurally sound to be used as a public building for the purpose noted in the statement. A license may be granted for the period of 03 years.

Date: 01.12.2021 to the 30.11.2024 inclusive.

Signature of the Engineer

Er.A.VENKATACHALAM, M.E., M.I.E., F.I.V.
CHARTERED ENGINEER, REGISTERED VALUER, 04/06-06
DISTRICT PANEL ENGINEER CLASS IA
APPROVED VALUER FOR BANKS,
ARRVL ASSOCIATES,
No.1, PARAMATHI ROAD, NAMAKKAL - 637 001.
Cell : 98427 - 57507, 98427 - 33024



**PRINCIPAL
EXCEL PUBLIC SCHOOL
KOMARAPALAYAM - 637 303**

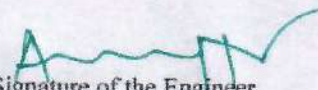
N. mathan karte.a
VICE-CHAIRMAN & SECRETARY
EXCEL PUBLIC SCHOOL
KOMARAPALAYAM - 637 303

Statement to Accompany the Certificate of Structural Soundness

- (1) Location of the building Door No, Street and name of the place : NH - 544 Salem Main Road,
Pallakkapalayam Village,
Komarapalayam Taluk,
Namakkal District.
- (2) Age of Building : 10 Years (2011)
- (3) Number of story's : Ground, First, Second, Third Floor Only
- (4) Short description of structures, steel, RCC framed or load bearing masonry. : Framed Structure
- (5) Purpose for which the building is certified Use : Educational Purpose
- (6) The Period for which the building will be structurally sound : 03 Years
- (7) Number of persons to be accommodated : Students : 980 No's
No of Staffs : 50 No's
Non Teaching Staff : 14 No's


1044 No's

- (8) Remarks : No


Signature of the Engineer

E.r.A.VENKATACHALAM, M.E., M.I.E., F.I.V.
CHARTERED ENGINEER, REGISTERED VALUER, 04/06-06
DISTRICT PANEL ENGINEER CLASS 1A
APPROVED VALUER FOR BANKS,
ARRUL ASSOCIATES,
No.1, PARAMATHI ROAD, NAMAKKAL - 637 301,
Cell : 98427 - 57507, 98427 - 33024


**PRINCIPAL
EXCEL PUBLIC SCHOOL
KOMARAPALAYAM - 637 303**


**VICE-CHAIRMAN & SECRETARY
EXCEL PUBLIC SCHOOL
KOMARAPALAYAM - 637 303**

Form - C

Declaration

I **A.VENKATACHALAM**, Residing at D.No.01, Paramathy Road, Opp. to Municipal Office, Namakkal, Namakkal Taluk & District, do hereby declare that I possess the qualification experience specified in the Table to rule II of the Madras Public Buildings (Licensing) Rules, 1966 for issuing the certificate of structural soundness of the building covered by the R.C.C. Terrace College Building Area Ground Floor: 1755.84 Sq.Mt, First Floor: 1755.84 Sq.Mt, Second Floor: 1617.65 Sq.Mt, Third Floor: 396.69 Sq.Mt of the Stability Certificate.

Note: This certificate will not hold good in time of natural calamities like fire, flood and earthquake etc.

Station: Namakkal

Date : 23.11.2021

Signature of the Certifying Engineer.

Er.A.VENKATACHALAM, M.E., M.I.E., F.I.V.
CHARTERED ENGINEER, REGISTERED VALUER, 04/960
DISTRICT PANEL ENGINEER CLASS IA
APPROVED VALUER FOR BANKS,
ARRUL ASSOCIATES,
No.1, PARAMATHI ROAD, NAMAKKAL - 637 00
Cell :98427 - 57507, 98427 - 33024

- i). Name (in Block Letters) : **A.VENKATACHALAM**
- ii). Engineering Qualification : **M.E., M.I.E., F.I.V.,**
- iii). No of years of experience and nature thereof
- (1) More than 30 Years in Civil Engineering Field.
- (2) Registered Engineer Grade IA of Tamilnadu Government to soundness certificate for the Public Buildings.

Panel Engineer: (1). Proceeding of Chennai PWD Chief Engineer (General)
AEE/TI/AE I/60992/2010, Dt: 27.07.2010

(2). Proceedings of Namakkal Collector's
R.Dis.No.30642 / 2010 / C2, Dated : 03.01.2011.

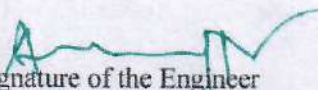

PRINCIPAL
EXCEL PUBLIC SCHOOL
KOMARAPALAYAM - 637 303

N. Mathan Karthi
VICE-CHAIRMAN & SECRETARY
EXCEL PUBLIC SCHOOL
KOMARAPALAYAM - 637 303

(Form of opinion under sub – section (1) of section 5 of the Madras Public Buildings (Licensing) Act, 1965 (Madras Act 13 of 1965 referred to in rule 5 of the Madras Public Buildings (Licensing) Rules, 1966).

I have inspected the building specified in the statement below and I have satisfied myself that the building is structurally sound to be used as a Public Building for the purpose specified in the statement. The structural soundness of the building has been verified taking into account the loading as per the latest Indian Standards 875. I am therefore of the opinion that a license may be granted for the period from the 01.12.2021 to 30.11.2024.

Dated: 23.11.2021


Signature of the Engineer

Er.A.VENKATACHALAM, M.E., M.I.E., F.I.V.
CHARTERED ENGINEER, REGISTERED VALUER, 04/05-06
DISTRICT PANEL ENGINEER CLASS IA
APPROVED VALUER FOR BANKS,
ARRUL ASSOCIATES,
No.1, PARAMATHI ROAD, NAMAKKAL - 637 001.
Cell : 98427 - 57507, 98427 - 33024

Statement to Accompany the Opinion regarding Structural Soundness

- (1) Location of the building Door No, Street and name of the place : NH – 544 Salem Main Road,
Pallakkapalayam Village,
Komarapalayam Taluk,
Namakkal District.
- (2) Age of Building : 10 Years (2011)
- (3) Purpose for which the building is certified Use : Educational Purpose
- (4) The Period for which the building will be structurally sound : 03 Years
- (5) Number of persons to be accommodated : Students : 980 No's
No of Staffs : 50 No's
Non Teaching Staff : 14 No's


1044 No's

- (6) Remarks :

Dated: 23.11.2021


Signature of the Engineer
Er.A.VENKATACHALAM, M.E., M.I.E., F.I.V.
CHARTERED ENGINEER, REGISTERED VALUER, 04/05-06
DISTRICT PANEL ENGINEER CLASS IA
APPROVED VALUER FOR BANKS,
ARRUL ASSOCIATES,
No.1, PARAMATHI ROAD, NAMARKAL - 637 001.
Cell : 98427 - 57507, 98427 - 33024


**PRINCIPAL
EXCEL PUBLIC SCHOOL
KOMARAPALAYAM - 637 303**


**VICE-CHAIRMAN & SECRETARY
EXCEL PUBLIC SCHOOL
KOMARAPALAYAM - 637 303**

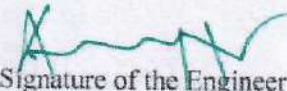
Form - E

Form of Report to be made to the Component Authority by Inspecting Authorities (or) Officers appointed Under Section 238 of the Madras Public Building (Licensing) Act 1965 Madras Act 13 of referred to in rule 7 of the Madras Public Building (Licensing) Rule 1966

1. Name and Designation of the Inspecting Authority (or) Officer Appointed of having Jurisdiction Under other act or Law : **A.VENKATACHALAM, M.E., MIE., FIV.,**
Chartered Engineer & Govt.Reg.Valuer
District Panel Engineer Class - IA,
D.No.29/57, Salem Road,
Namakkal - 637 001.
Namakkal Taluk & District,
2. Location (Street number, Ward number, (i.e) Corporation / Municipality/ Panchayat / Panchayat Union / Township/Cantonment : **"SRI RENGASWAMY EDUCATIONAL TRUST"**
"EXCEL PUBLIC SCHOOL"
NH-544, Salem Main Road,
Pallakkapalayam
Village, Pallakapalayam Panchatyat Limit,
Pallipalayam Union Limit.
3. Date of Inspection : 23.11.2021
4. Purpose for which the building is being used (or) Proposed to be used : Educational Purpose for School Building.
5. Nature of defects Noticed : No Defects
6. Suggestions for rectifying defects : Periodical maintenance work to be carried out
7. If in dangerous condition immediate Steps recommended to be taken : No


Place: Namakkal

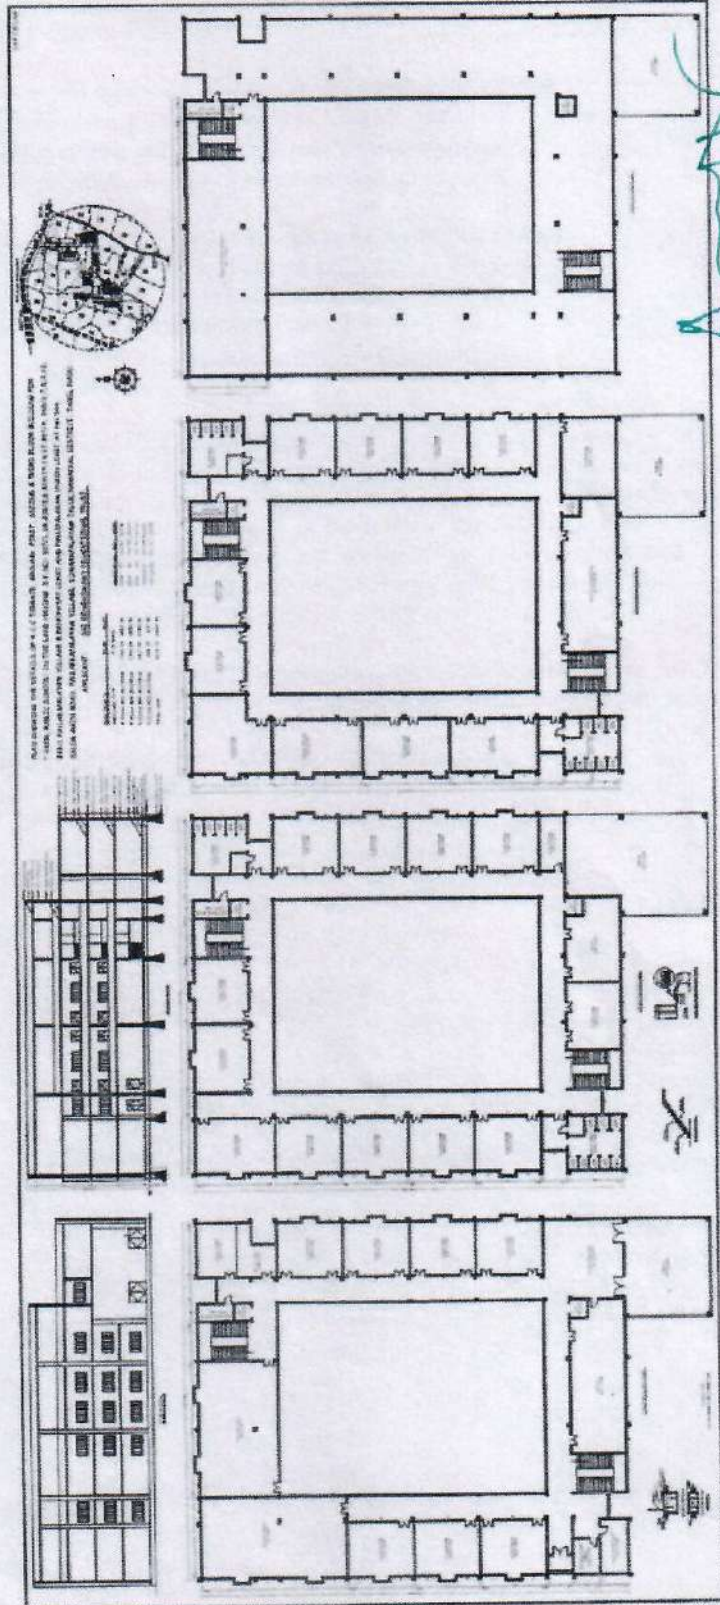
Dated: 23.11.2021


Signature of the Engineer

Er.A.VENKATACHALAM, M.E., M.I.E., F.I.V.
CHARTERED ENGINEER, REGISTERED VALUER, 04/05 06
DISTRICT PANEL ENGINEER CLASS IA
APPROVED VALUER FOR BANKS,
ARRUL ASSOCIATES,
No.1, PARAMATHI ROAD, NAMAKKAL - 637 001
Cell :98427 - 57507, 98427 - 23024


PRINCIPAL
EXCEL PUBLIC SCHOOL
KOMARAPALAYAM - 637 303


VICE-CHAIRMAN & SECRETARY
EXCEL PUBLIC SCHOOL
KOMARAPALAYAM - 637 303



E.T.A. VENKATACHALAM, M.E., M.I.E., F.I.V.
 CHARTERED ENGINEER, REGISTERED VALUER, 04/05-01,
 DISTRICT PANEL ENGINEER CLASS IA
 APPROVED VALUER FOR BANKS,
 AERUL ASSOCIATES.

No.1, PARAMATHI ROAD, NAMAKKAL - 637 008
 Cell :98427 - 57507, 98427 - 30689

Principal's Signature

PRINCIPAL
EXCEL PUBLIC SCHOOL
KOMARAPALAYAM - 637 303

N. Mathan Karthikeyan
VICE-CHAIRMAN & SECRETARY
EXCEL PUBLIC SCHOOL
KOMARAPALAYAM - 637 303

Proceedings of the District Collector, Namakkal
Present: Tmt.S.Madumathi, I.A.S.

Roc No 30642/2010/C2

Dated: 03.01.2011

Sub:Tamilnadu Public Buildings-(Licensig) Rules 1965-
Drawing of Panel of Registered Engineers under Rule 11-
Application of Thiru Er . A.Venkat achalam,M.E.,MIE.,
FIV., to include his name in the panel-Ordered.

Read: 1) Application of Er.A.Venkatachulam, M.E., MIE.,
FIV., Dated: 21.01.2007.
2)Chennai Chief Engineer (General) P.W.D Lr No
AEE/TE/AE I / 60992/2010. Dated : 27.07.2010.

ORDER:

The Name of Er A.Venkatachulam M.E , MIE , FIV., Chartered Engineer,
Arrul, Associates, No1,Paramathi Road,Opp. to Municipal office, Namakkal
Taluk,Namakkal District is included in the panel of private practicing registered
Engineers of Namakkal district maintained in this office with the approval of the
Board of Engineers as laid down under the Rule 11 of the Tamilnadu Public
Buildings (licensing) Rules. 1966 for the issue of structural soundness certificate for
public buildings under Tamil Nadu Public Buildings (Licensing) Act, 1965.

2) He is registered under the category of Class 1A (one A) (The value of
building work costing more than 30 lakhs).

(Sd)S.Madumathi
District Collector,
Namakkal.

/True Copy/


For Collector
Namakkal

b/l


To
Er.A.Venkatachulam,M.E, MIV, FIV,
Arrul Associates,
No.1,Paramathy Road,
Opp.to Municipal Office,
Namakkal Taluk,
Namakkal District.


12/1/2011



Copy to the All Tahsildars.
Copy to 'C2' for stock File.


**PRINCIPAL
EXCEL PUBLIC SCHOOL
KOMARAPALAYAM - 637 303**


**VICE-CHAIRMAN & SECRETARY
EXCEL PUBLIC SCHOOL
KOMARAPALAYAM - 637 303**